



SRE BUILDING LAYOUT- LOW SLOPE ROOF


04/13/20

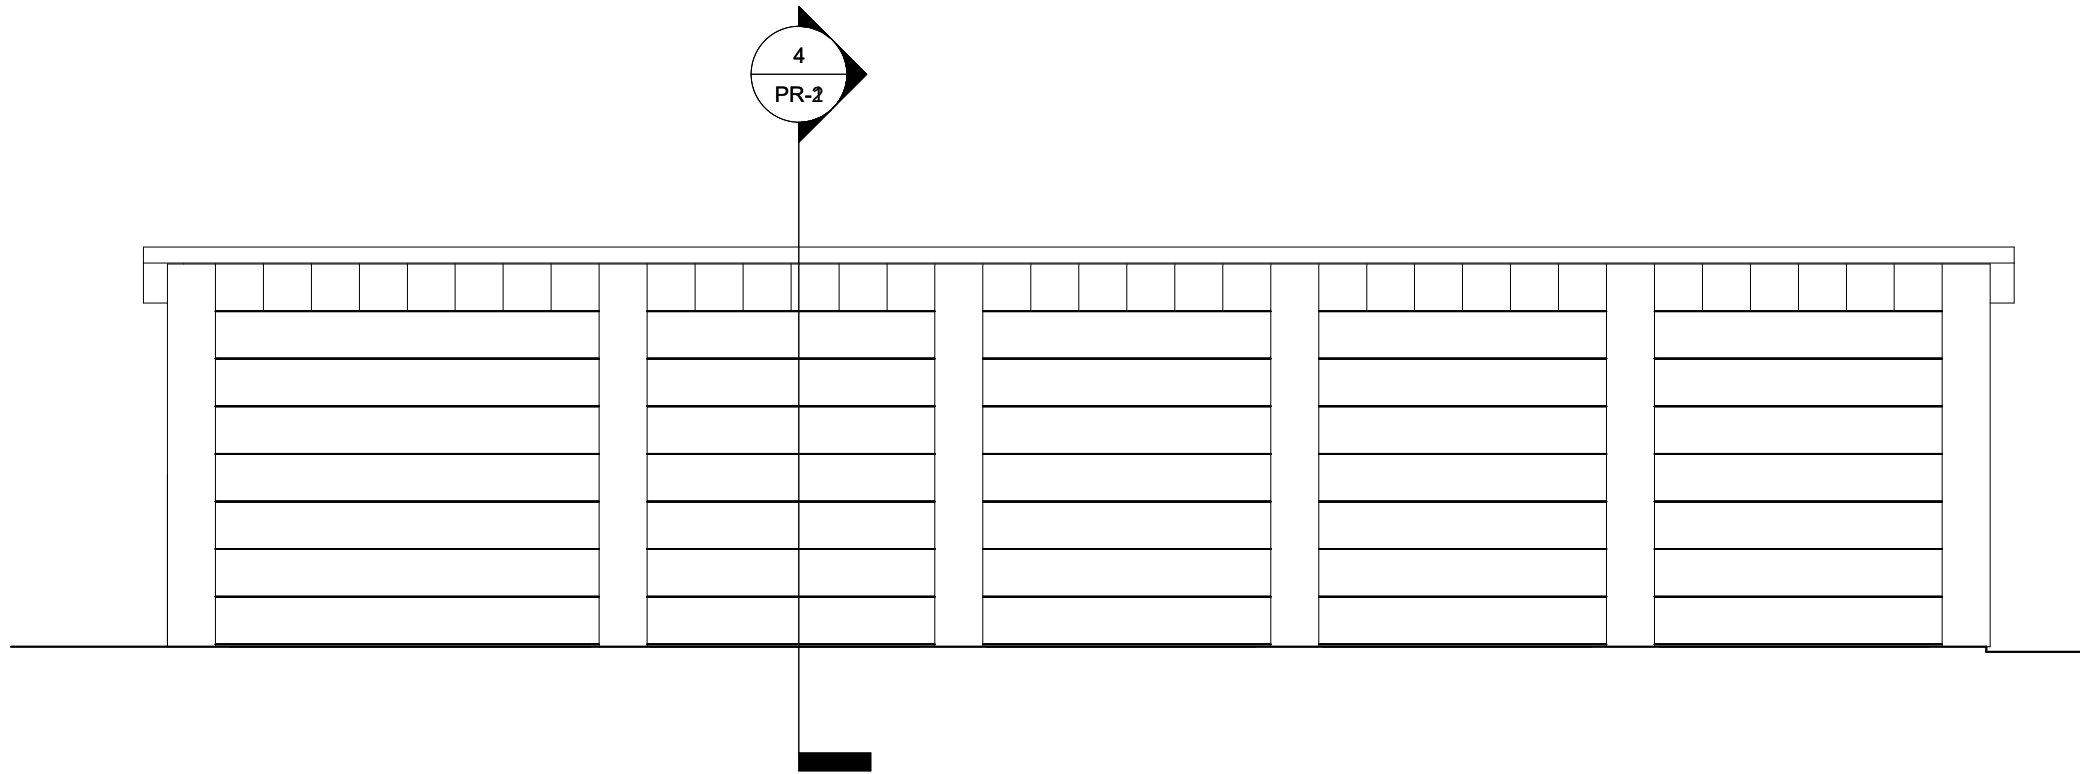


2 BUILDING ELEVATION
SCALE: 1/8" = 1'-0"

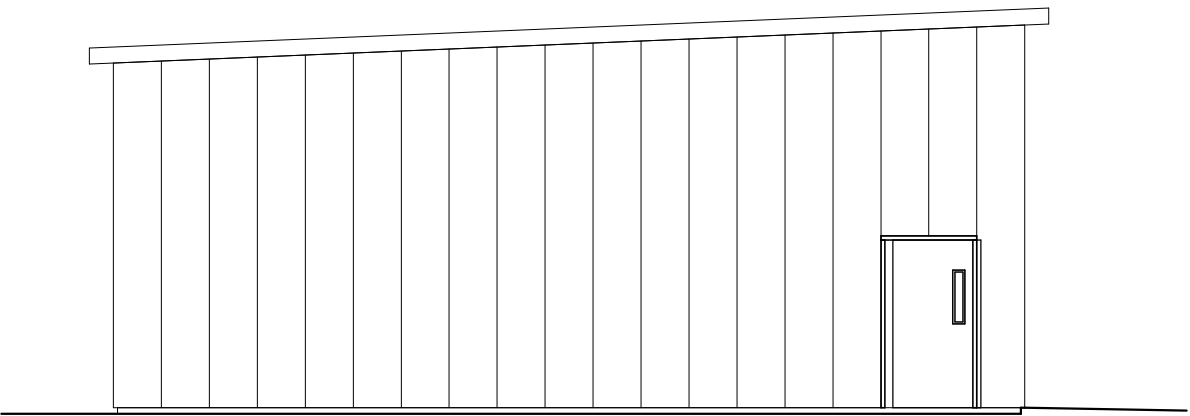

3 BUILDING ELEVATION
SCALE: 1/8" = 1'-0"

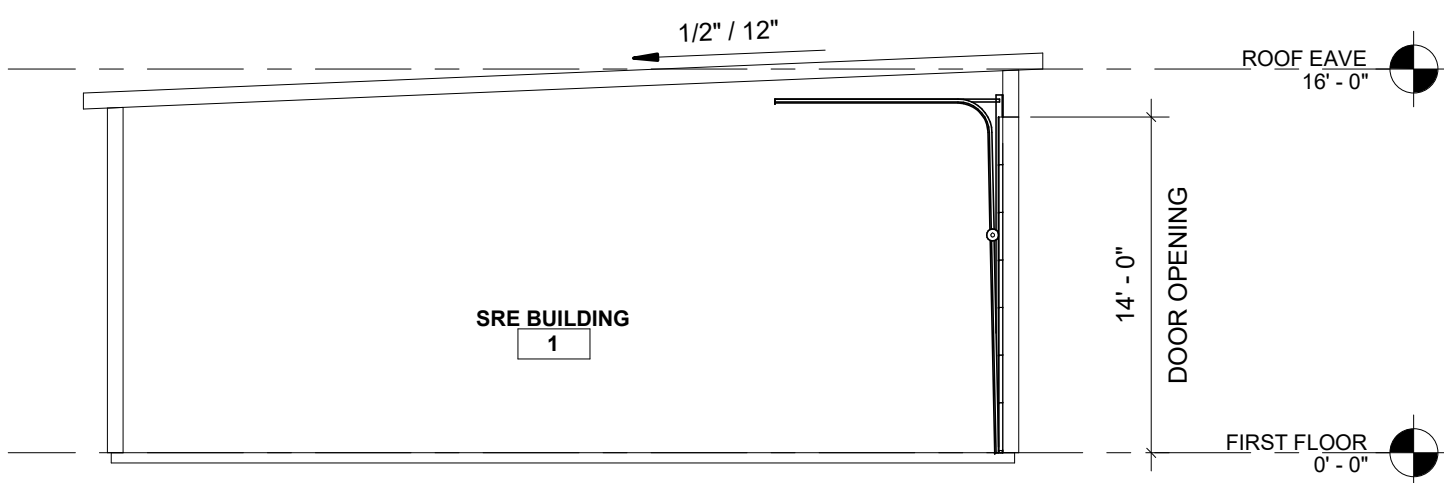

4 BUILDING SECTION GABLE
SCALE: 1/8" = 1'-0"

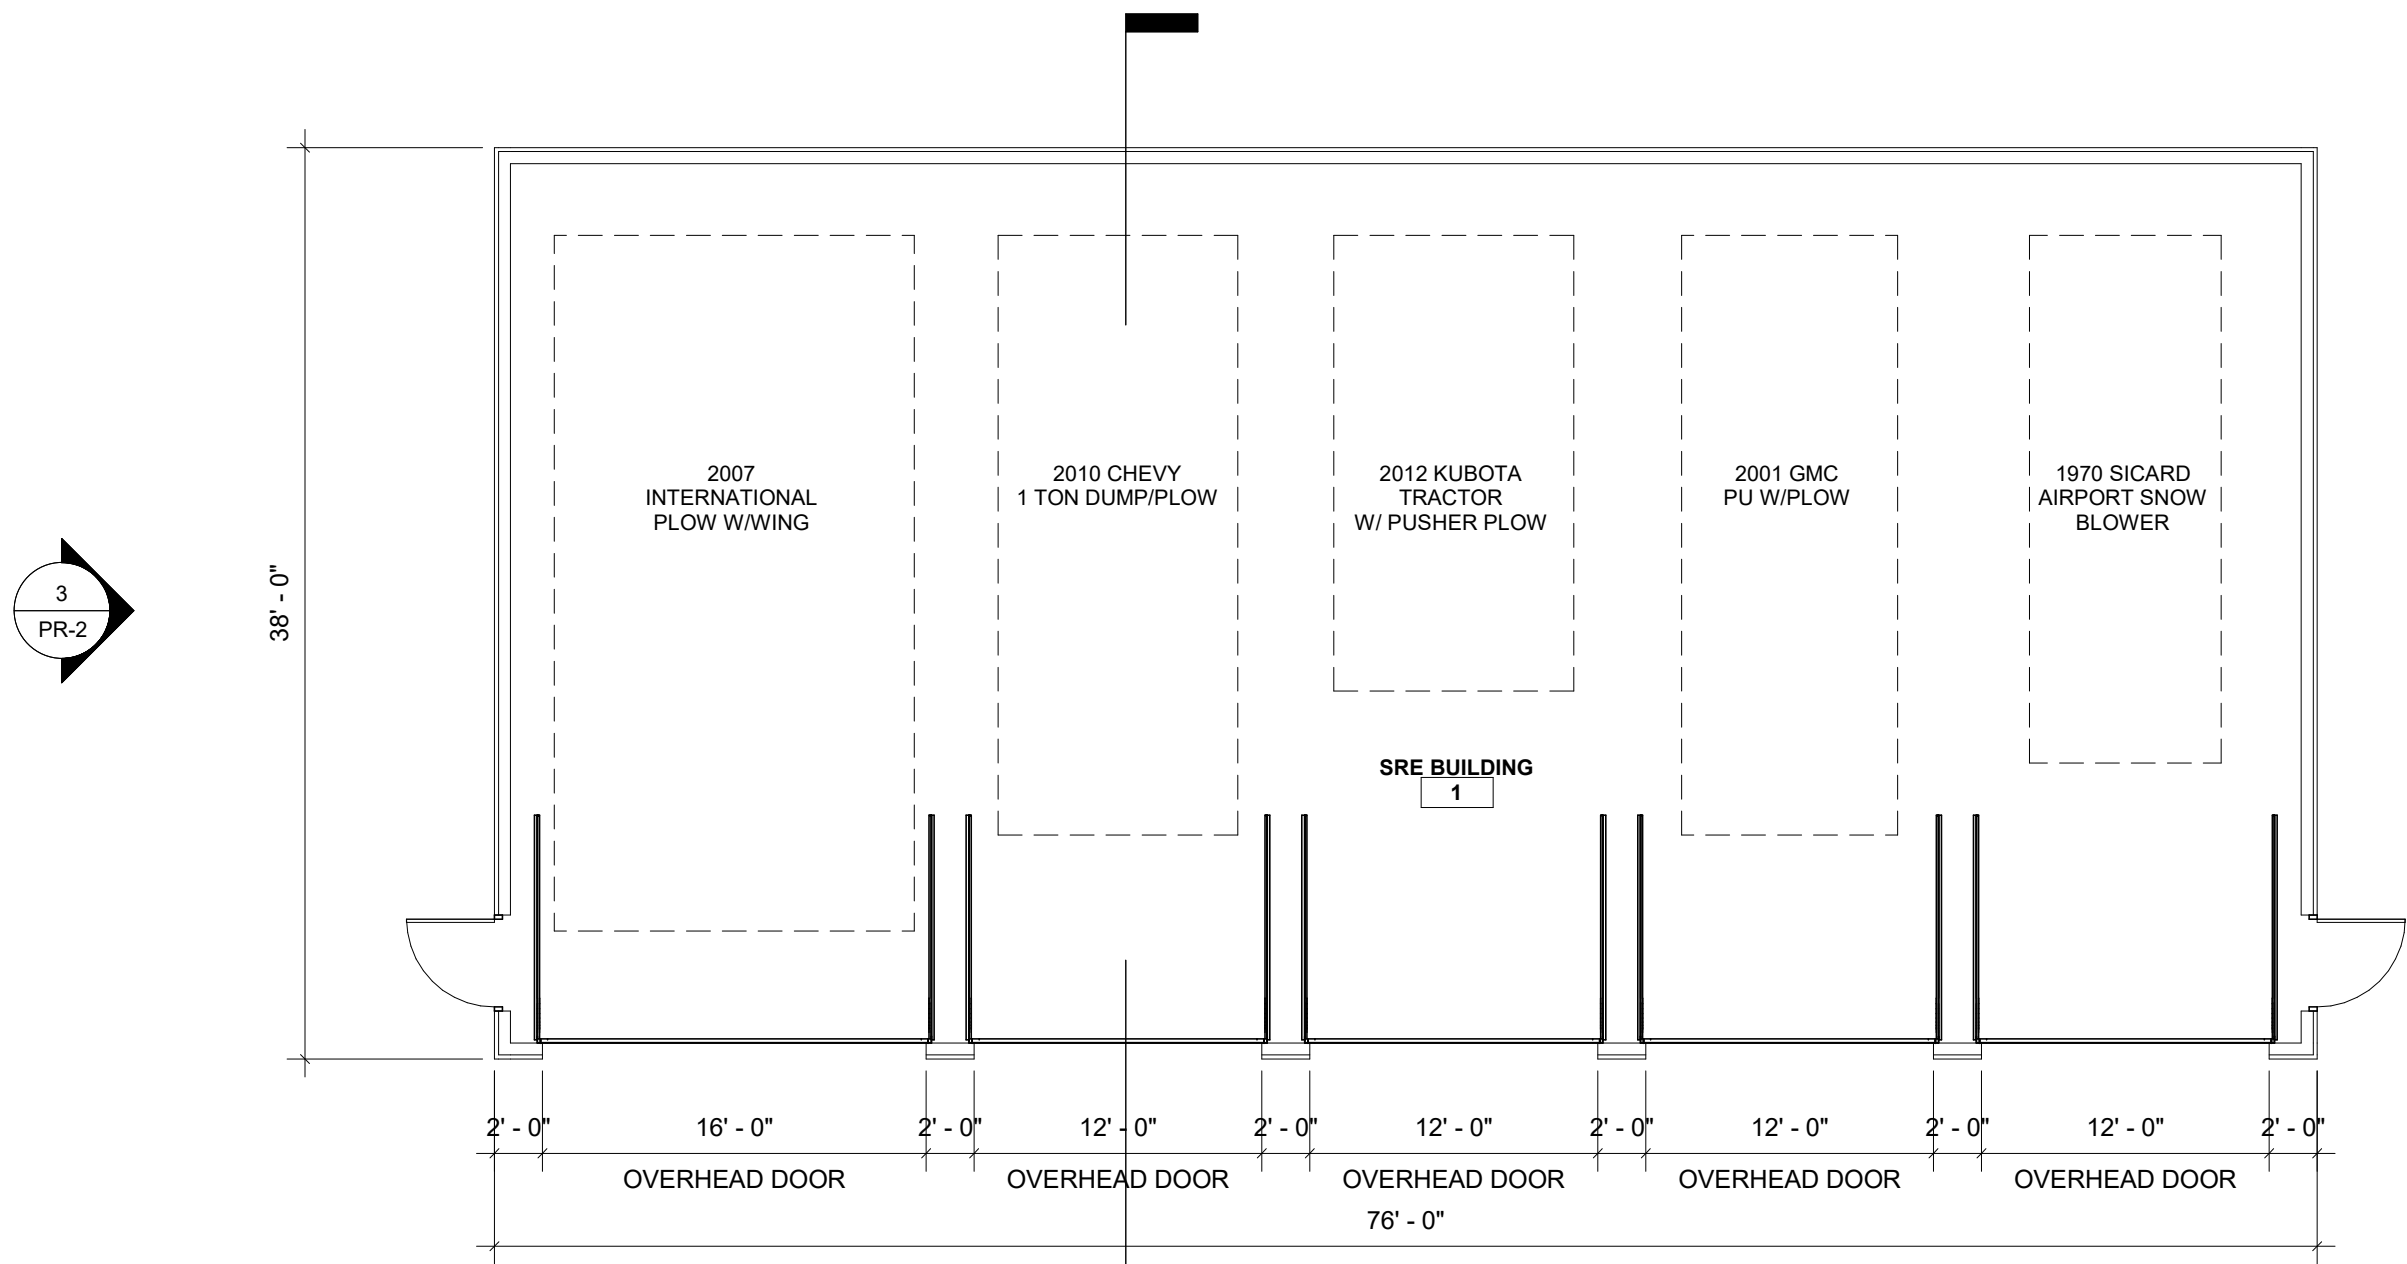

1 FLOOR PLAN
SCALE: 1/8" = 1'-0"

