

It is a violation of New York Education Law Article 145 Sec.7209, for any person, unless acting under the direction of a licensed architect, professional engineer, or land surveyor, to alter an item in any way. If an item bearing the seal of an architect, engineer, or land surveyor is altered; the altering architect, engineer, or land surveyor shall affix to the item their seal and notation "altered by" followed by their signature and date of such alteration, and a specific description of the alteration.

© 2022 LaBella Associates

6 BRITISH AMERICAN BLVD
LATHAM, NY 12110

897 WATERVLiet SHAKER ROAD
ALBANY, NY 12205

NO:	DATE:	DESCRIPTION:
Revisions		

PROJECT NUMBER: 2222708

DRAWN BY: CEC

REVIEWED BY: RFH

ISSUED FOR: PERMIT ONLY


DATE: 3/16/2023

DRAWING NAME: _____

SITE AND UTILITY PLAN

DRAWING NUMBER: _____

C201

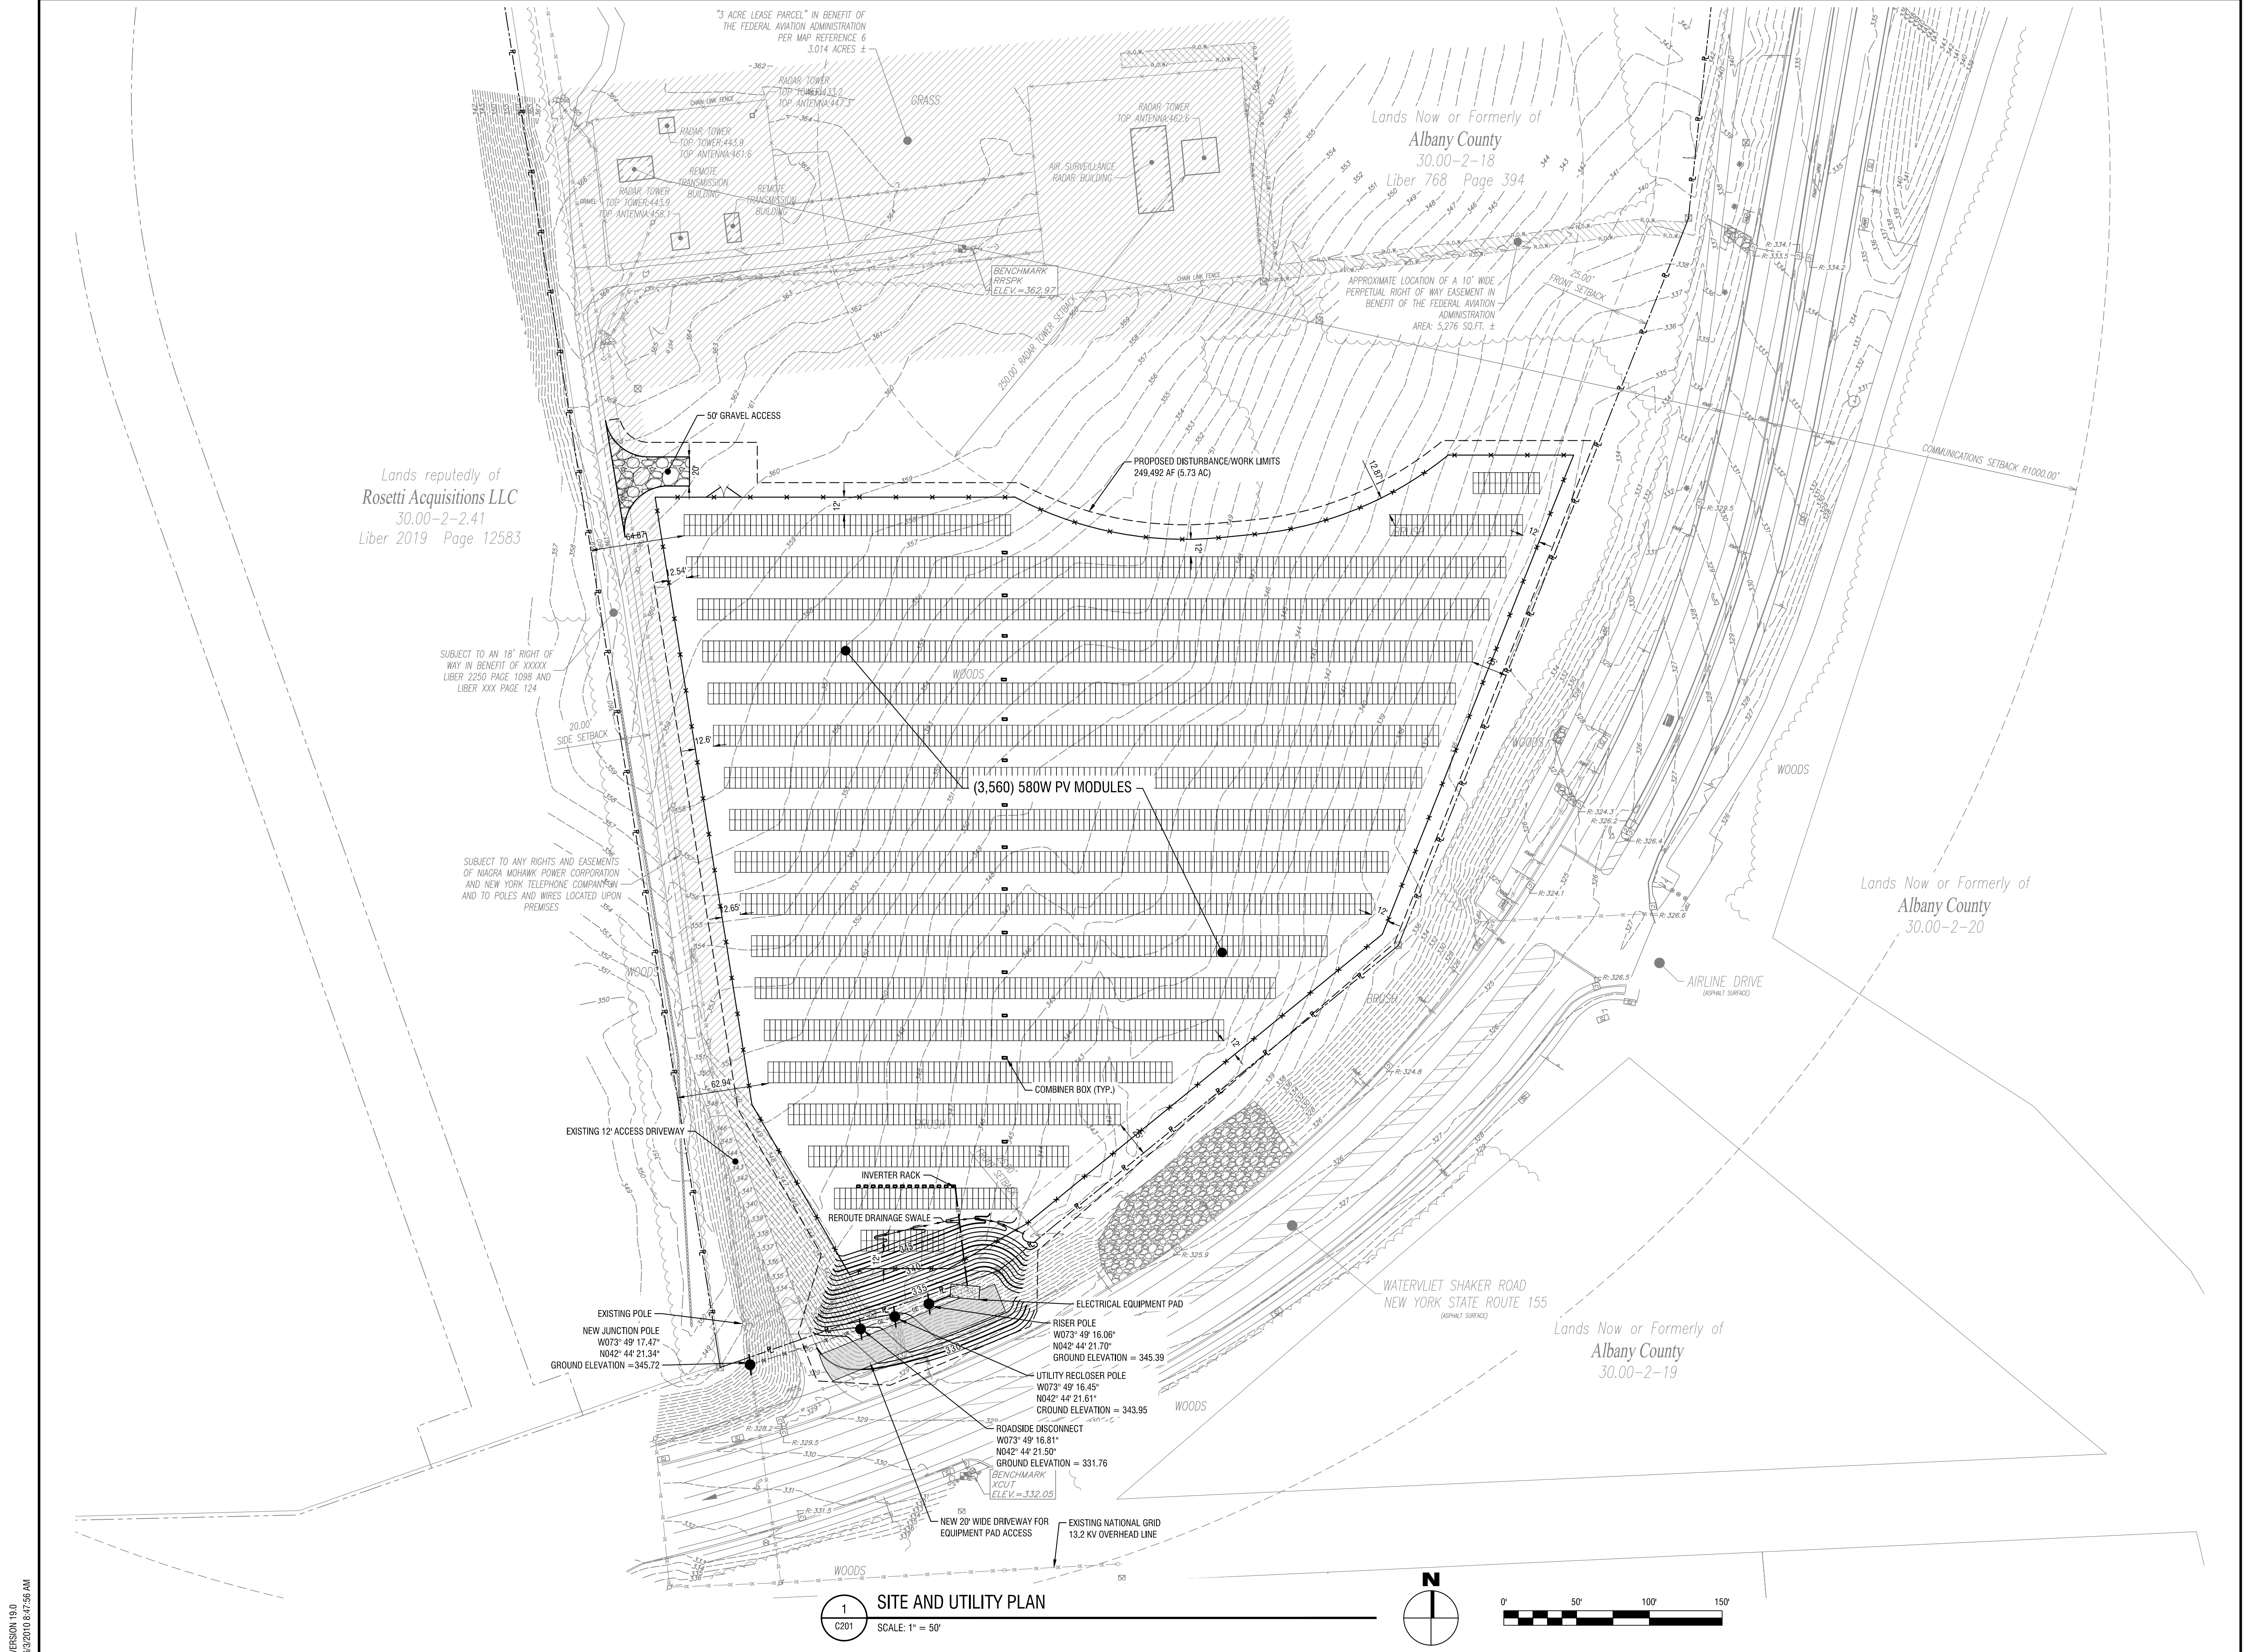

VERSION 19.0
6/3/2010 8:47:56 AM