


VERSION 1.0.0
05/2020 8:47:56 AM

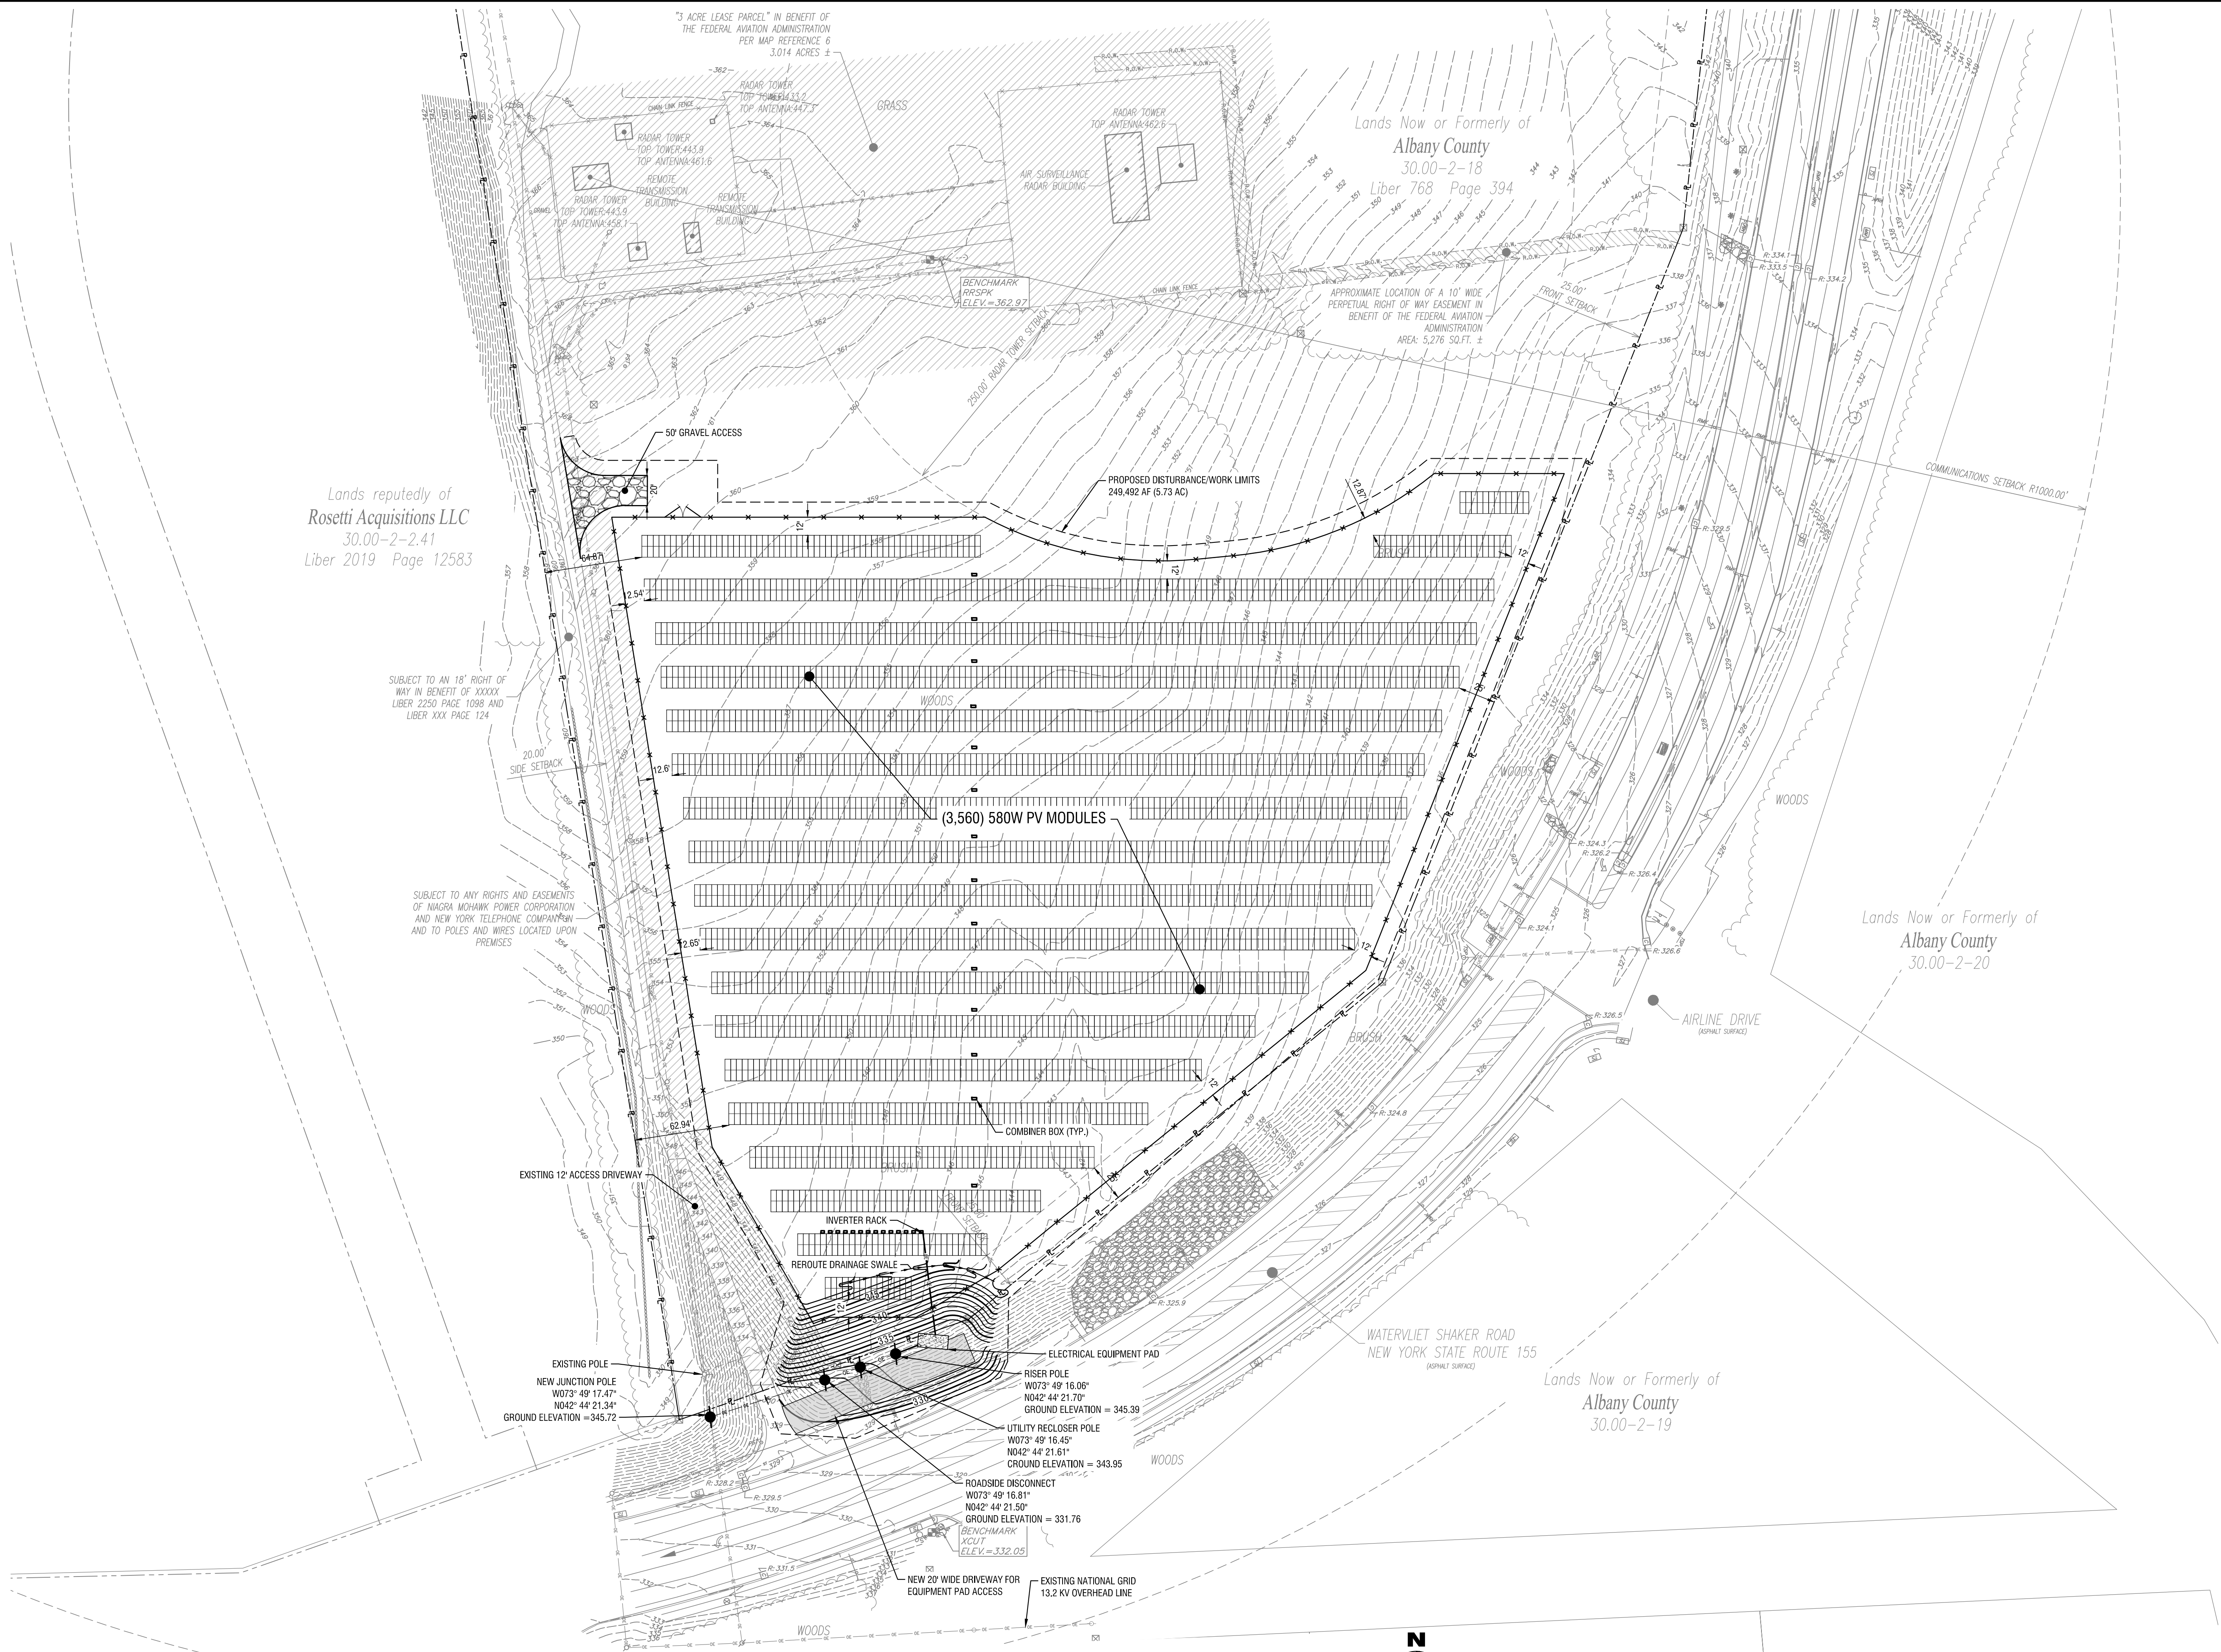

It is a violation of New York Education Law Article 145 Sec. 2209, for any person, unless acting under the direction of a licensed architect, professional engineer, or land surveyor, to alter an item in any way. If an item bearing the seal of an architect, engineer, or land surveyor is altered; the altering architect, engineer, or land surveyor shall affix to the item their seal and notation "altered by" followed by their signature and date of such alteration, and a specific description of the alteration.

© 2022 LaBella Associates

**SIEMENS SMART
INFRASTRUCTURE**
6 BRITISH AMERICAN BLVD
LATHAM, NY 12110

SIEMENS

ALBANY RADAR TOWER SOLAR
897 WATERVLIET SHAKER ROAD
ALBANY, NY 12205

NO.	DATE	DESCRIPTION
Revisions		

PROJECT NUMBER: 2222708

DRAWN BY: CEC

REVIEWED BY: RFH

ISSUED FOR: PERMIT ONLY

DATE: 3/16/2023

DRAWING NAME:

SITE AND UTILITY PLAN

DRAWING NUMBER:

C201