

IT IS A VIOLATION OF LAW FOR ANY PERSON, UNLESS THEY ARE ACTING UNDER THE DIRECTION OF A LICENSED PROFESSIONAL ENGINEER, ARCHITECT, LANDSCAPE ARCHITECT, OR LAND SURVEYOR, TO ALTER AN ITEM IN ANY WAY, IF AN ITEM BEARING THE STAMP OF A LICENSED PROFESSIONAL IS ALTERED. THE ALTERING ENGINEER, ARCHITECT, LANDSCAPE ARCHITECT, OR LAND SURVEYOR SHALL STAMP THE DOCUMENT AND INCLUDE THE NOTATION "ALTERED BY" FOLLOWED BY THEIR SIGNATURE, THE DATE OF SUCH ALTERATION, AND A SPECIFIC DESCRIPTION OF THE ALTERATION.

LAST SAVED BY: Ryan Emling  
PLOT DATE: April 14, 2022 1:44 PM  
FILE NAME: N:\Projects\2020\20-121 New Scotland - Hilton Park Final Site Design\Working\CD\DWG\2021\_10\_East End Connector.dwg


DESIGN SUPERVISOR: G. ADAMS

JOB MANAGER: S. ADAMS

DESIGNED BY: S. ADAMS

DRAFTED BY: S. ADAMS

CHECKED BY: S. ADAMS

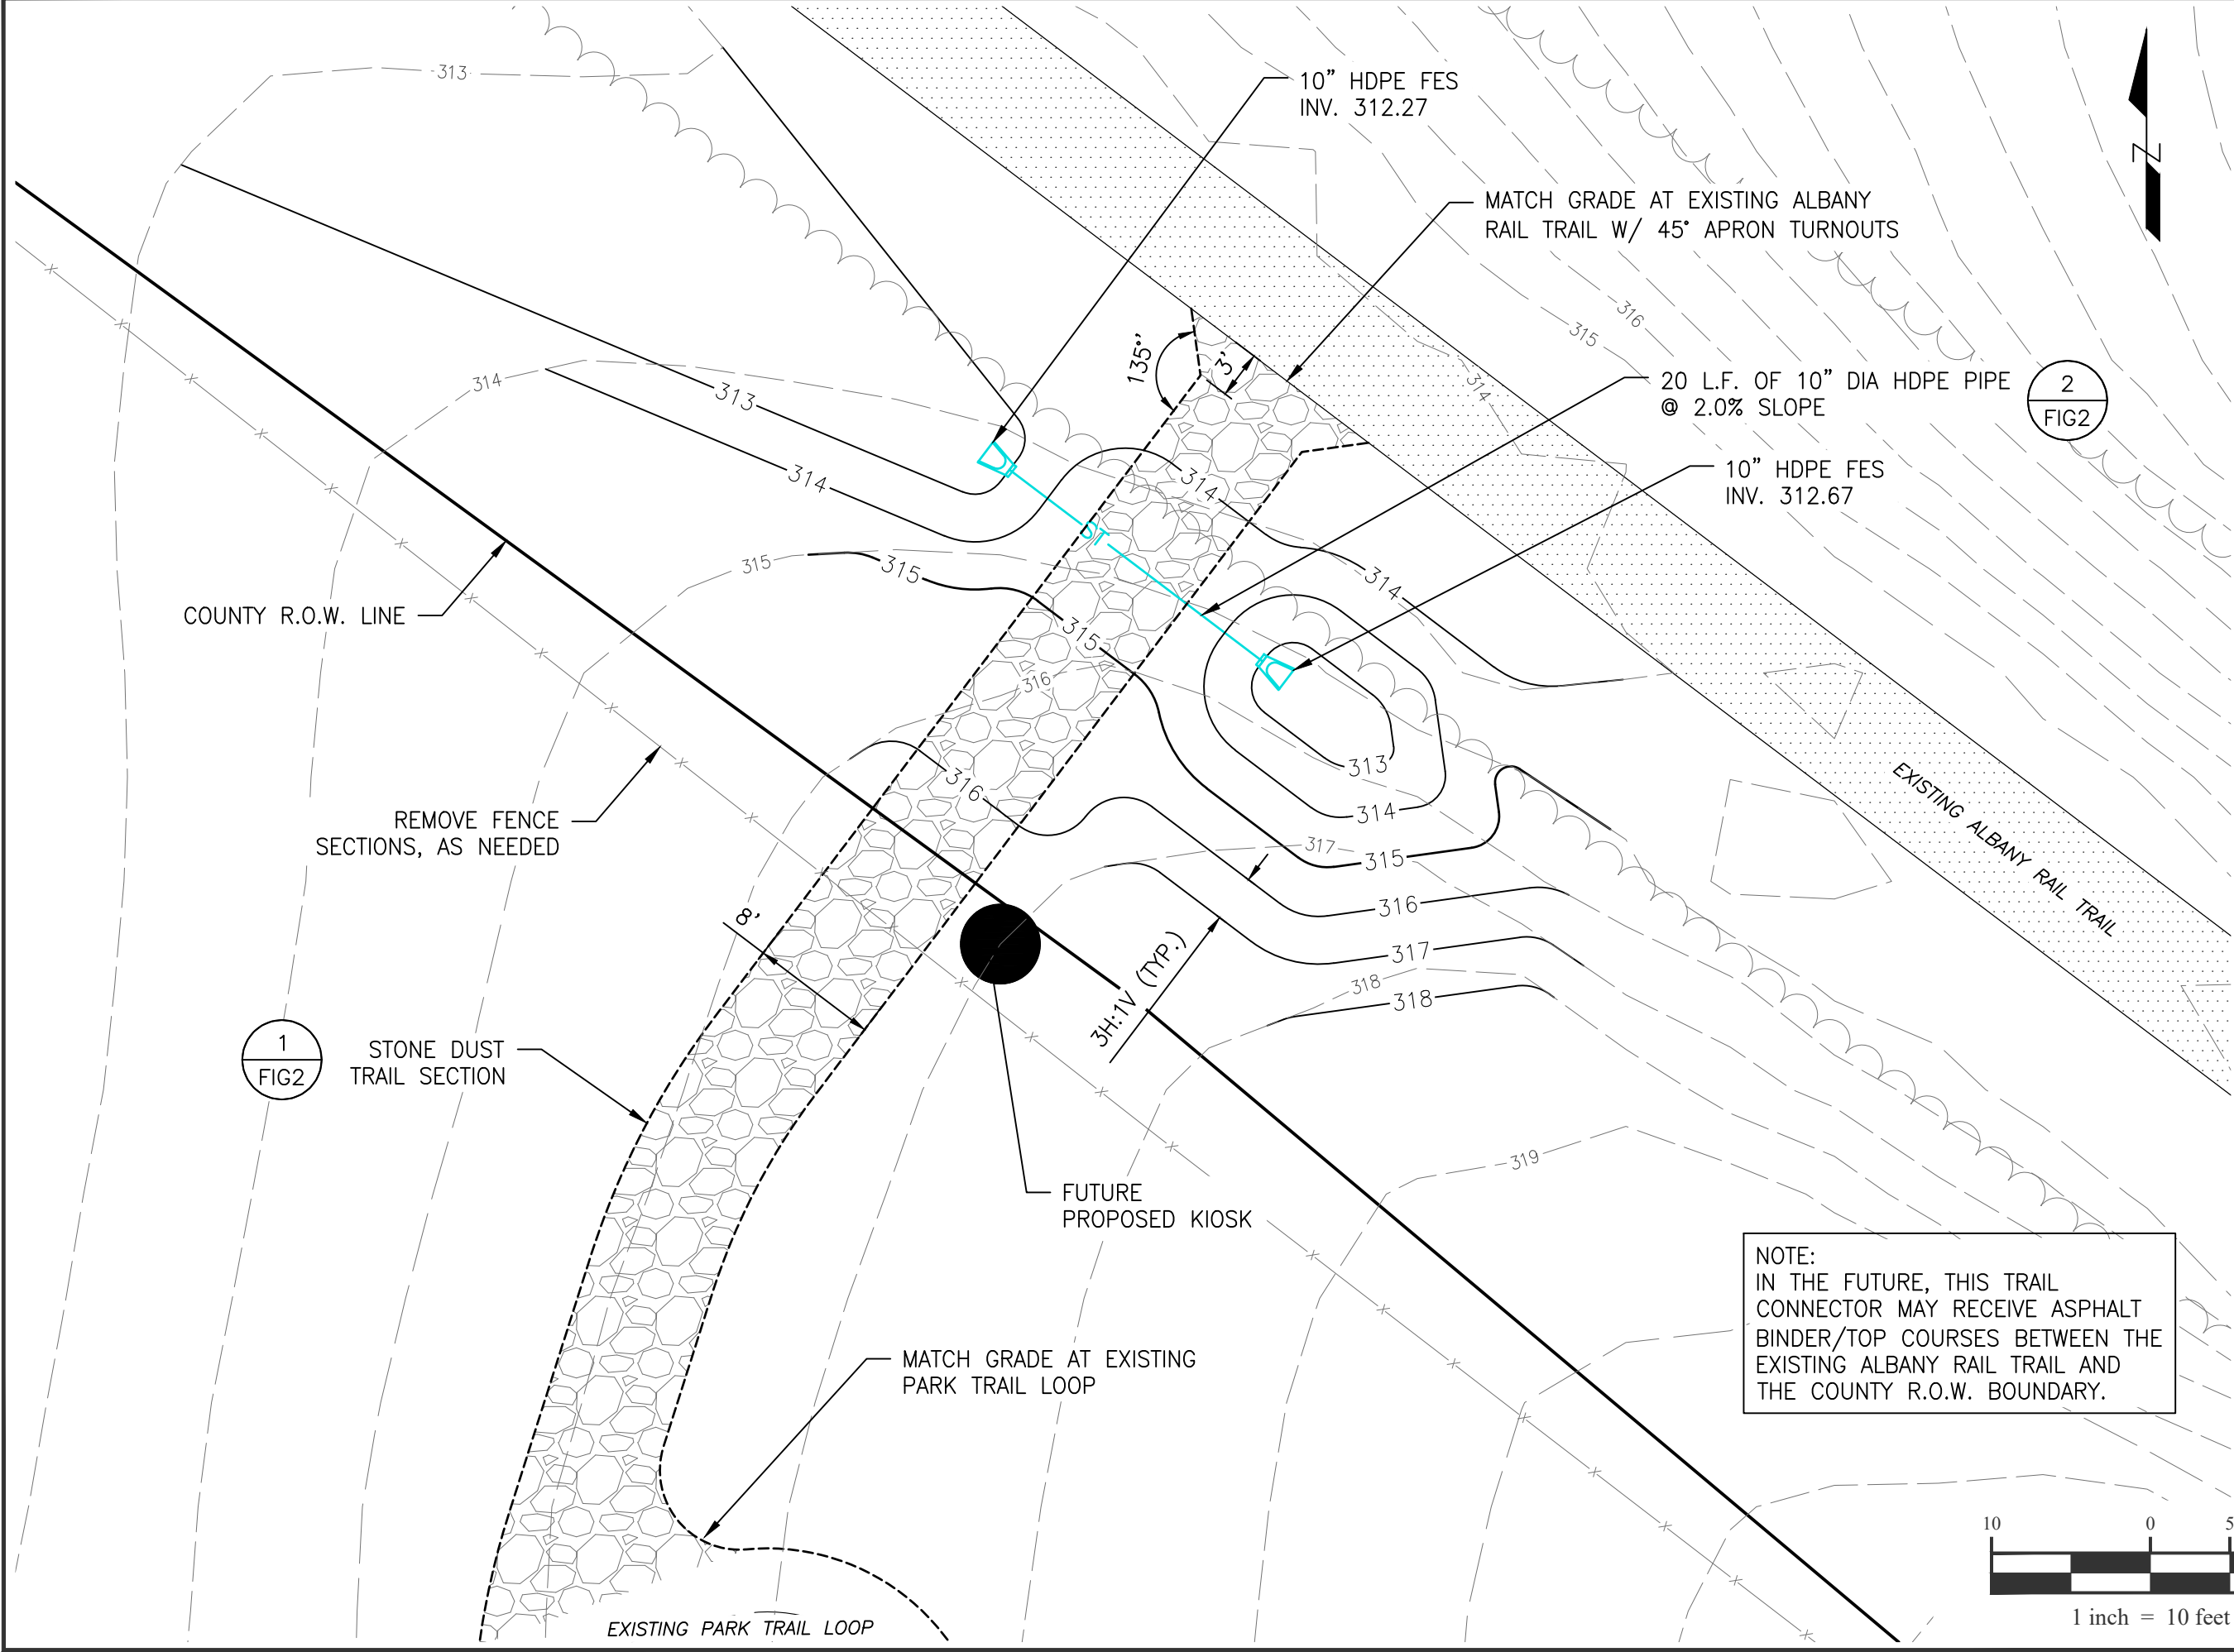


NOTE:  
IN THE FUTURE, THIS TRAIL  
CONNECTOR MAY RECEIVE ASPHALT  
BINDER/TOP COURSES BETWEEN THE  
EXISTING ALBANY RAIL TRAIL AND  
THE COUNTY R.O.W. BOUNDARY.

FIG 1		SHEET NUMBER 1 of 2	
HILTON PARK TOWN OF NEW SCOTLAND ALBANY COUNTY, NY		EAST END CONNECTOR PLAN	
PREPARED FOR: EARTH DAY 2022 VOLUNTEER WORK		DATE: 04/14/2022 CME No.: 120-121 SCALE: AS NOTED	
Creighton Manning		NO. REVISION DATE BY	

LAST SAVED BY: Ryan Farnum  
PLOT DATE: April 14, 2022 1:44 PM  
FILE NAME: N:\Projects\2020\120-12

**JOE MANAGER: S. FRANCIS**

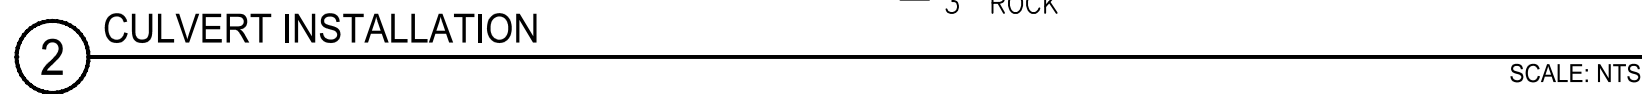DESIGN SUPERVISOR: D. ADAMS**FIG 2**