


NOTES:

- COST FOR MOBILIZATION AND DEMOBILIZATION TO BE INCLUDED IN ITEMS BID FOR HAULING AND PLACING OF ASPHALT CONCRETE.
- CONTRACTOR TO PLACE TEMPORARY PAVEMENT MARKINGS AFTER PLACING ASPHALT CONCRETE. TEMPORARY PAVEMENT MARKINGS CONSIST OF A STRIPE OF YELLOW PAVEMENT TAPE 2" LONG, PLACED EVERY 40'. COST OF TEMPORARY PAVEMENT MARKINGS TO BE INCLUDED IN ITEM 404.1272
- ALBANY COUNTY D.P.W. TO PROVIDE WZTC FOR HAULING AND PLACING OF ASPHALT CONCRETE, EXCEPT FOR CR 154 WORK. CONTRACTOR IS RESPONSIBLE FOR WZTC ON CR 154.
- CONTRACTOR TO COLD MILL A PAVEMENT REBATE PER ACS-42 (TERMINATION DETAIL FOR PAVEMENT OVERLAYS) UNDER ITEM 404.XXXXXX
- ITEM 404.XXXXXX TO BE PLACED AS DIRECTED BY THE COMMISSIONER OF PUBLIC WORKS OR HER REPRESENTATIVE.
- EXCEPT AS MODIFIED IN THE CONTRACT PLANS AND IN THE MODIFIED PROPOSAL, ALL WORK CONTEMPLATED UNDER THIS CONTRACT SHALL CONFORM TO THE REQUIREMENTS OF THE NEW YORK STATE DEPARTMENT OF TRANSPORTATION STANDARD SPECIFICATIONS FOR CONSTRUCTION AND MATERIALS DATED JANUARY 1, 2026 (SEE NOTES FOR 70 SERIES COMPACTION TESTING). WITH CURRENT ADDITIONS AND MODIFICATIONS. THE CONSTRUCTION, METHOD OF MEASUREMENT AND BASIS OF PAYMENT OF ALL WORK CONTEMPLATED UNDER THIS CONTRACT SHALL BE PERFORMED USING U.S. CUSTOMARY UNITS.
- CONTRACTOR TO BE RESPONSIBLE FOR PROVIDING A CERTIFIED AND METERED VEHICLE FOR THE APPLICATION OF TACK COAT.
- CONTRACTOR SHOULD BE AWARE OF EXISTING ASPHALT DRIVEWAYS ON VARIOUS COUNTY ROADS INCLUDED IN THIS CONTRACT. ALBANY COUNTY WILL PROVIDE REBATES IN SAID DRIVEWAYS. CONTRACTOR TO BE RESPONSIBLE FOR PLACING AND COMPACTING THE TOP COURSE ASPHALT (APPROX. 2" THICK) USING SUITABLE EQUIPMENT ABOVE. COST TO BE INCLUDED UNDER ITEM # 608.020102
- UNDER CONTEMPLATION OF THIS CONTRACT, CONTRACTOR TO BE ADVISED THAT ALL MATERIALS GENERATED UNDER ITEM# 490.10 ARE THE SOLE PROPERTY OF ALBANY COUNTY AND ALL RESPONSIBILITIES FOR REMOVAL AND STORAGE SHALL BE MET ACCORDINGLY.
- CONTRACTOR SHALL BE AWARE THAT ALBANY COUNTY IS SPECIFYING 70 SERIES COMPACTION UNDER THIS CONTRACT PER THE 2025 NYS DOT SPECIFICATIONS - NO DPS TESTING REQUIRED, DENSITY GAUGE TESTING IS REQUIRED, AND THE CONTRACTOR IS RESPONSIBLE FOR ALL TESTING REQUIREMENTS IN THE APPLICABLE SPECIFICATION.

ALBANY COUNTY - 2026

PROJECT NO. 26-C596 BID NO. 2026-012 HAULING & PLACING ASPHALT CONCRETE ON VARIOUS COUNTY ROADS HIGHWAY IMPROVEMENT PROJECT

PAVEMENT RECYCLING BY OTHERS N.I.C.					
SITE	TOWN	ROUTE	DESCRIPTION	DEPTH	QTY(SQ YDS)
1.	GUILDERLAND	202	FROM S.R. 156 TO C.R.201	4"	50,850 SQYDS
2.	WESTERLO	401	Bridge at Town Park C.R. 6	4"	79,740 SQYDS.
TOTAL:					130,590 SQYDS.

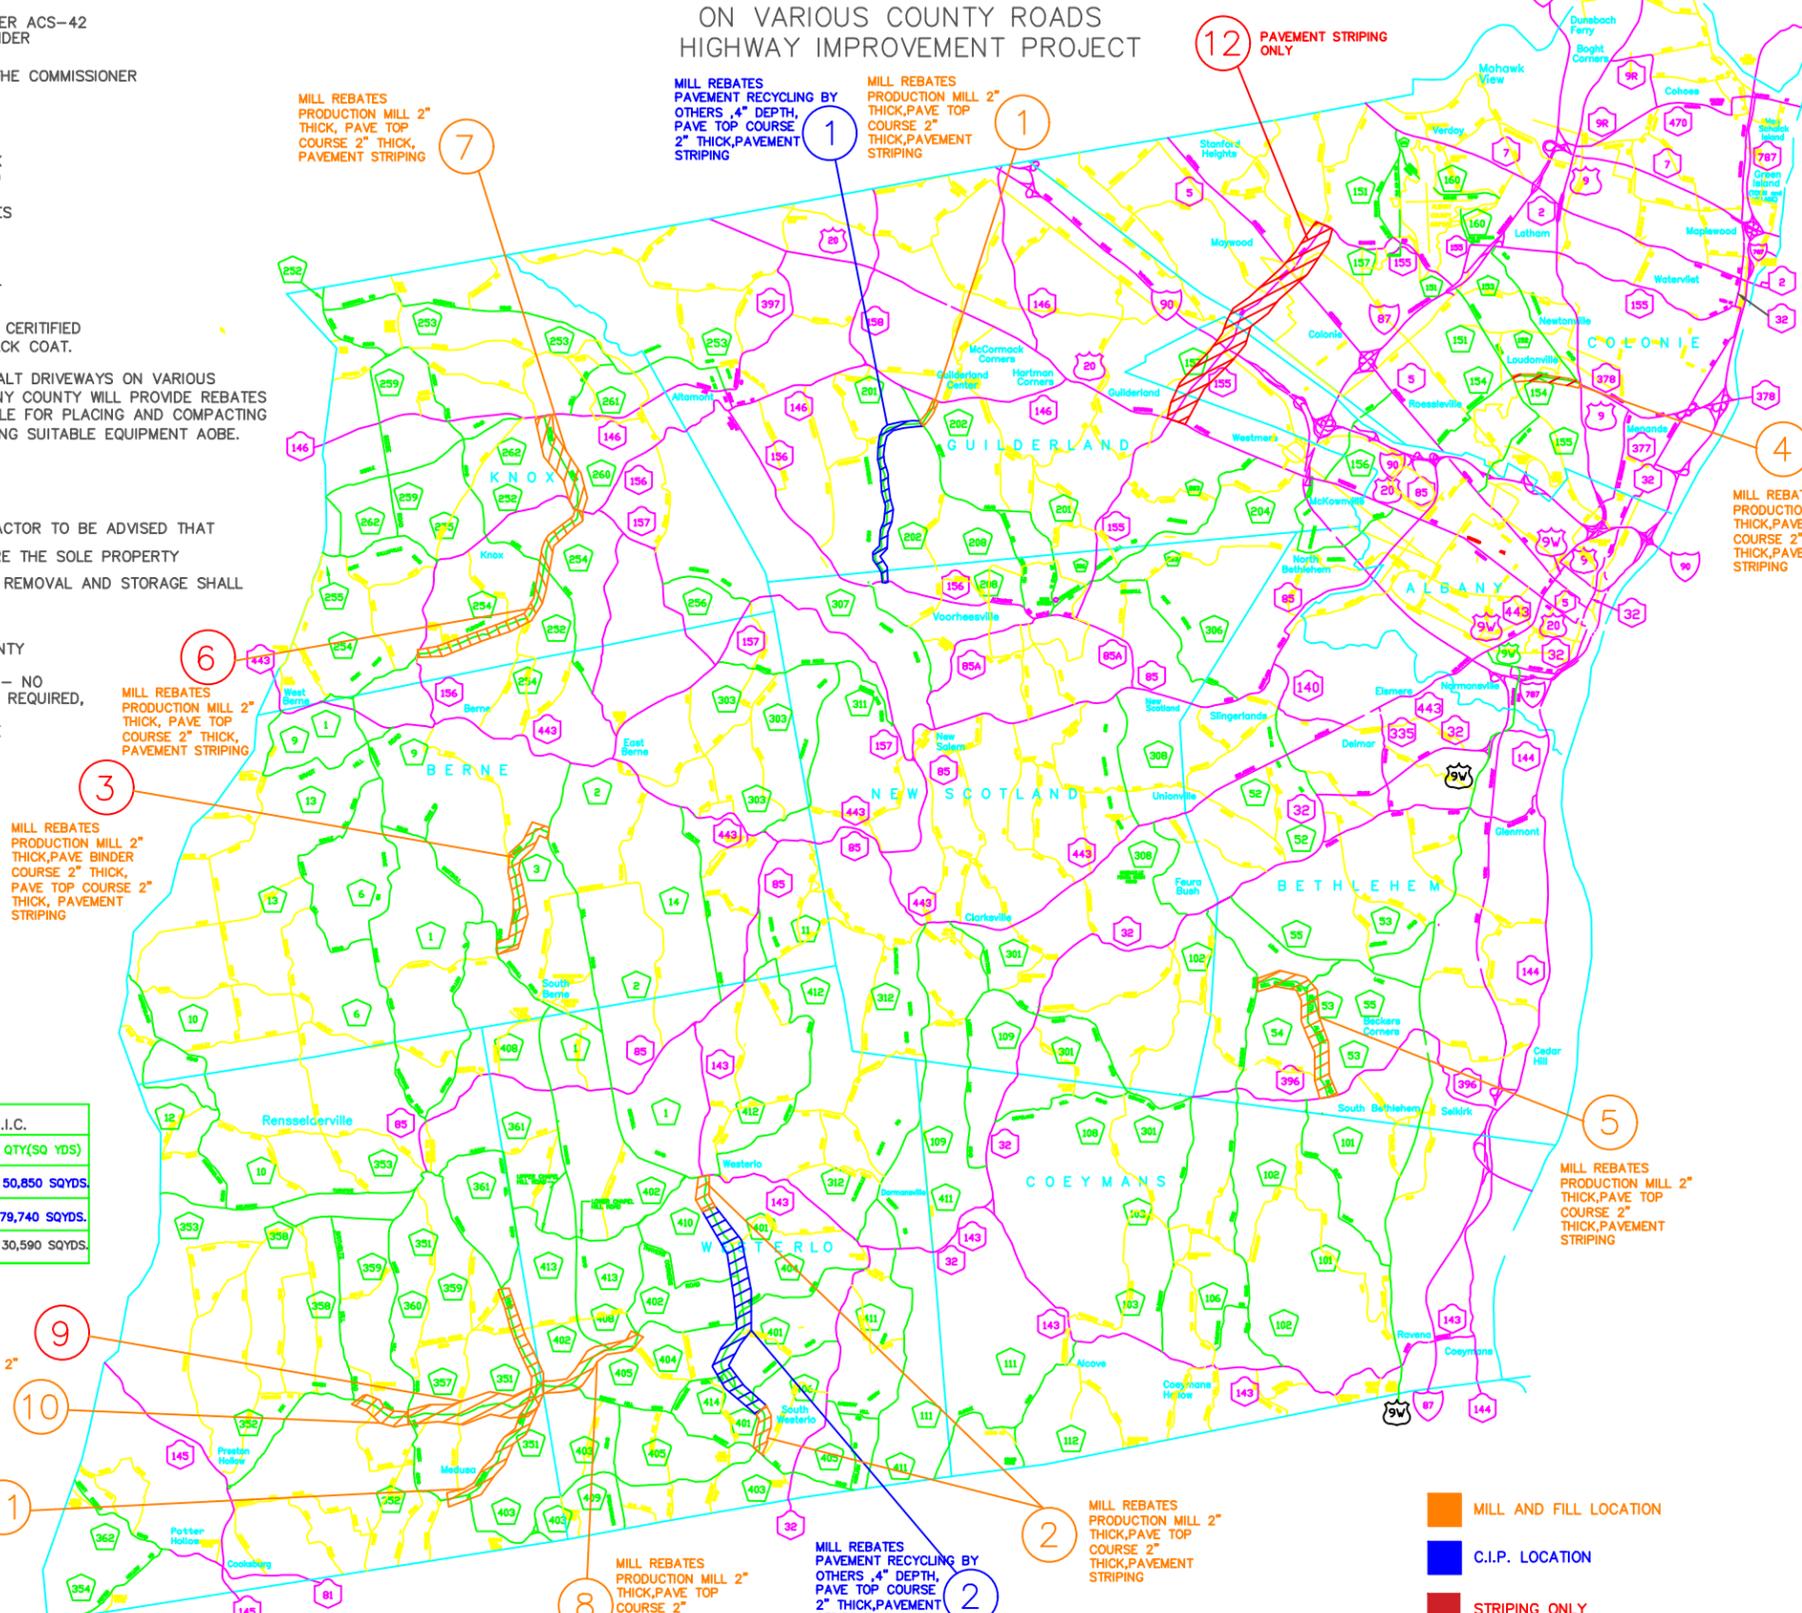

SITE	TOWN	COUNTY ROUTE	DESCRIPTION	LENGTH (MILES)	TONS±
1.	GUILDERLAND	202	FROM S.R. 156 TO S.R. 146	3.8 MI.	7,000 TONS
2.	WESTERLO	401	FROM S.R. 143 TO C.R. 405	5.2 MI.	8,900 TONS
3.	BERNE	3	FROM C.R. 1 TO C.R. 2	2.6 MI.	4,500 TONS T 4,500 TONS B
4.	COLONIE	154	FROM C.R. 151 TO C.R. 152	1.2 MI.	2,450 TONS
5.	BETHLEHEM	53/54	FROM C.R. 102 TO S.R. 396	2.7 MI.	4,700 TONS
6.	KNOX	254	FROM S.R. 156 TO S.R. 156	4.1 MI.	6,840 TONS
7.	KNOX	260	FROM S.R. 146 TO S.R. 156	1.7 MI.	2,850 TONS
8.	WESTERLO	402	FROM C.R. 404 TO C.R. 351	2.3 MI.	4,280 TONS
9.	RENSSELAERVILLE	357	FROM C.R. 352 TO C.R. 351	2.3 MI.	4,660 TONS
10.	RENSSELAERVILLE	352	FROM C.R. 357 TO C.R. 358	1.1 MI.	1,820 TONS
11.	RENSSELAERVILLE	351	FROM C.R. 361 TO C.R. 352	4.4 MI.	7,020 TONS
12.	COLONIE	157	FROM W/LT SHKR RD TO S.R. 20		STRIPING ONLY
TOTALS:				31.4 MI.	59,520 TONS

HAULING AND PLACING ASPHALT CONCRETE		
ITEM NUMBER	DESCRIPTION	QTY.
404.3779	37.5 MM. F9, BASE COURSE, 70 SERIES COMPACTION *SEE NOTES*	250 TONS
404.1979	19 MM. F9, BINDER, 70 SERIES COMPACTION *SEE NOTES*	4,750 TONS
404.1272	12.5 MM. F2, TOP COURSE, 70 SERIES COMPACTION *SEE NOTES*	55,020 TONS
404.0589	F9, SHIM COURSE	250 TONS
407.0102	DILUTED TACK COAT	27,150 GAL
490.10	PRODUCTION COLD MILLING OF BITUMINOUS CONCRETE	381,910 SQ YDS
490.30	MISC. COLD MILLING OF BITUMINOUS CONCRETE	2,830 SQYDS
604.07XXYY	ALTERING DRAINAGE STRUCTURES	5 EACH
604.10	PREFABRICATED ADJUSTMENTS RINGS FOR MANHOLES	10 EACH
608.020102	HANDWORK FOR DRIVEWAYS	60 TONS
619.0101	BASIC WORK ZONE TRAFFIC CONTROL (DAILY OPERATION, CR 154 ONLY)	LUMP SUM
640.22	REFLECTORIZED PAINT CHARACTERS	224 EACH
640.23	REFLECTORIZED PAINT SYMBOLS	86 EACH
640.20	PAVEMENT STRIPES WHITE PAINT REFLECTORIZED-20 MIL	368,880 LF
640.21	PAVEMENT STRIPES YELLOW PAINT REFLECTORIZED-20 MIL	377,350 LF
680.54	INDUCTANCE LOOP INSTALLATION	1,350 LF
680.72	INDUCTANCE LOOP WIRE	4,450 LF
685.1102	WHITE EPOXY REFLECTORIZED STRIPES - 20 MIL	12,300 LF
685.1202	YELLOW EPOXY REFLECTORIZED STRIPES - 20 MIL	13,600 LF
685.3304	WHITE EPOXY REFLECTORIZED PAVEMENT LETTERS - 20 MIL	16 EA
685.3404	WHITE EPOXY REFLECTORIZED PAVEMENT SYMBOLS - 20 MIL	5 EA

WARNING: It is a violation of the New York State Education Law for any person, unless acting under the direction of a Licensed Professional Engineer, to offer in any way any plans, specifications, plots or reports to which the seal of a Professional Engineer has been applied.

COUNTY OF ALBANY
DEPARTMENT OF PUBLIC WORKS
449 NEW SALEM ROAD
VOORHEESVILLE, NEW YORK 12186
518-765-2786

REMARKS: LOCATION MAP

HAULING AND PLACING ASPHALT CONCRETE ON VARIOUS COUNTY ROADS AND MISCELLANEOUS PAVING HIGHWAY IMPROVEMENT PROJECT ALBANY COUNTY

REV. #	DRAWN BY: NJC	SCALE: AS SHOWN	DRAWING NUMBER: HP-26
	CHECKED BY:	DATE: Jan 5, 2026	
	APPROVED BY:	PROJ. I.D. NO.:	SHEET 1 OF 1