


1 CONCEPT PLAN
SCALE 1" = 40'

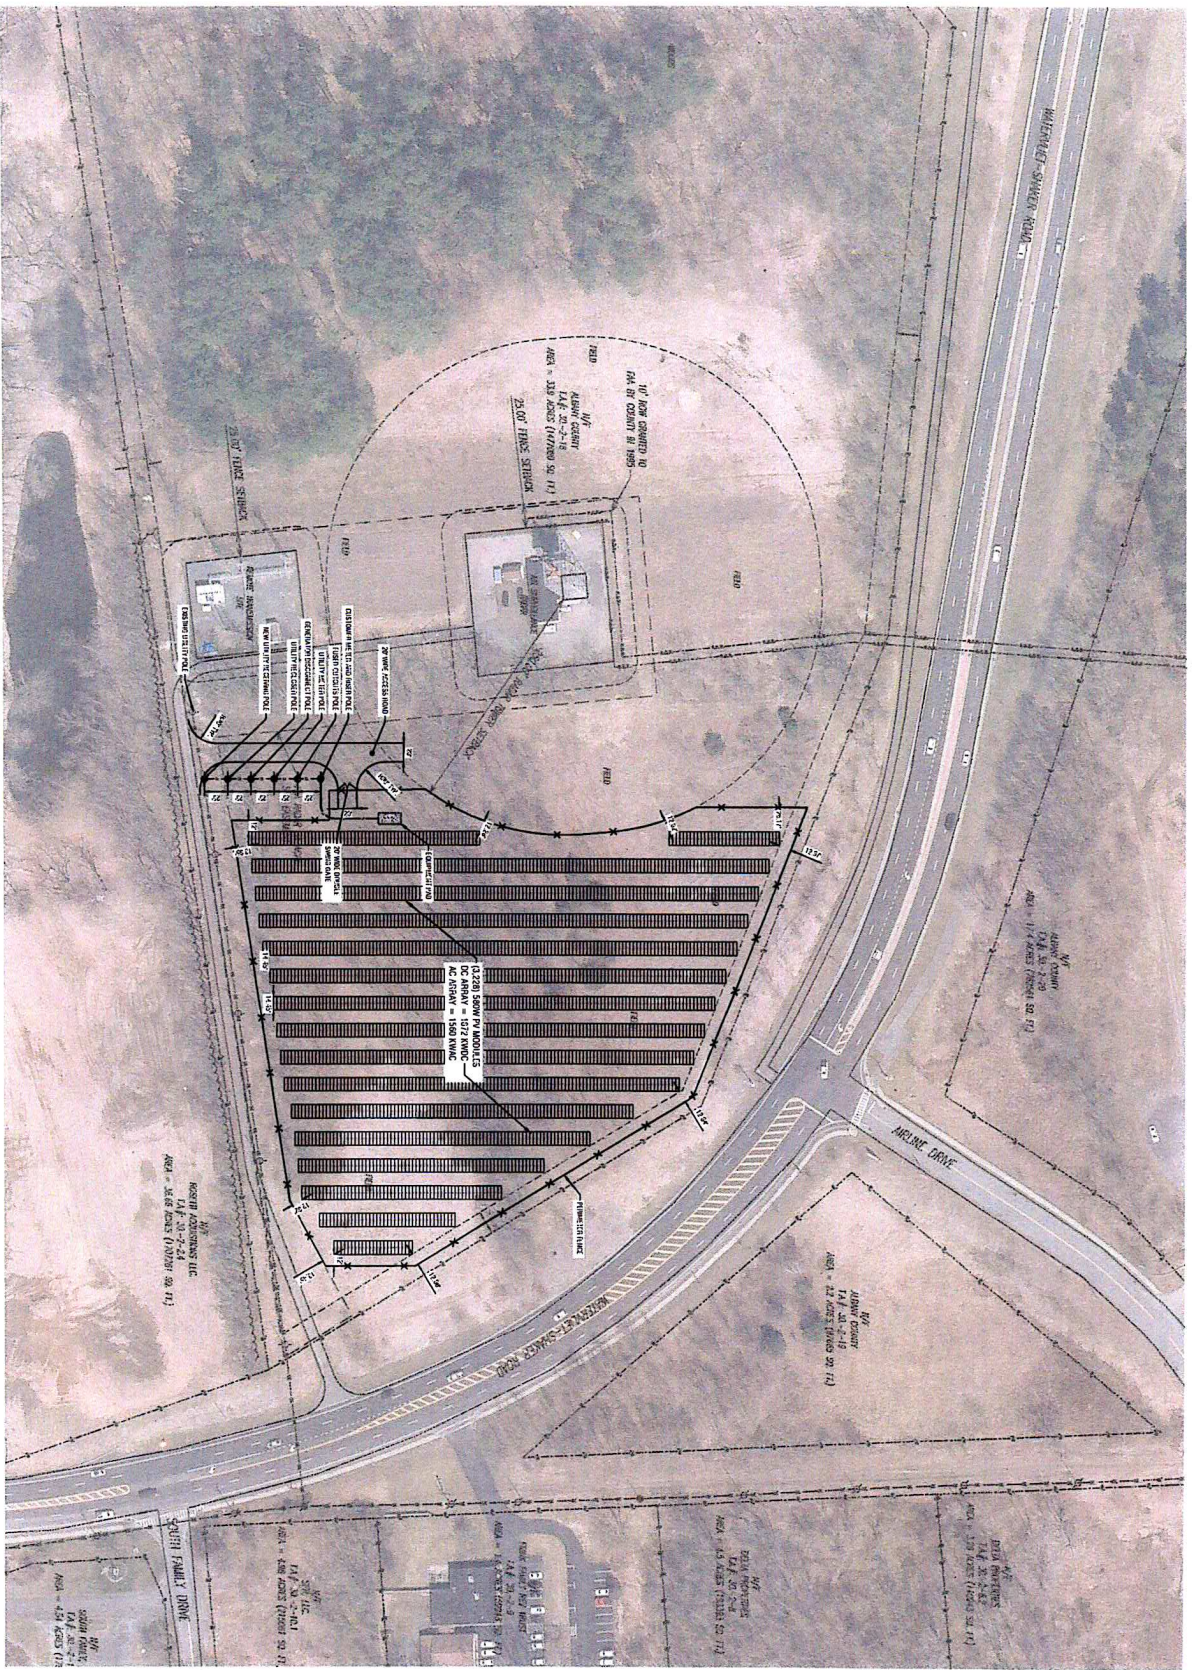

Labella
Powered by partnership
25 Delaware Avenue
Denville, NY 12054
518-439-8235
labella@pc.com

NOT FOR CONSTRUCTION

SIEMENS
6 BRITISH AMERICAN BLVD
LATHAM, NY 12110

SIEMENS

ALBANY RADAR TOWER SOLAR
925 WATERLUT SHAW ROAD

CD	DATE	DESCRIPTION
PROJECT NUMBER	271230	
DESIGNED BY	CDC	
CHECKED BY	RH	
DATE	01/25/2022	

CONCEPT PLAN

C201