



PLAN VIEW
SCALE: 1"=30'

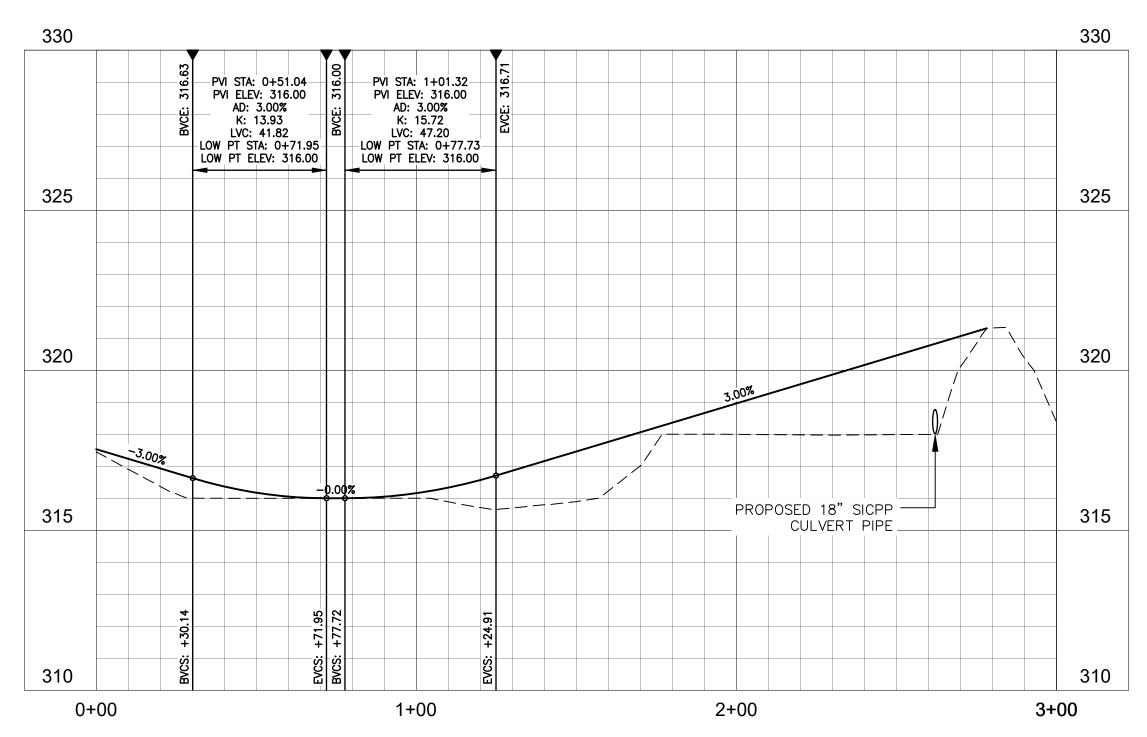

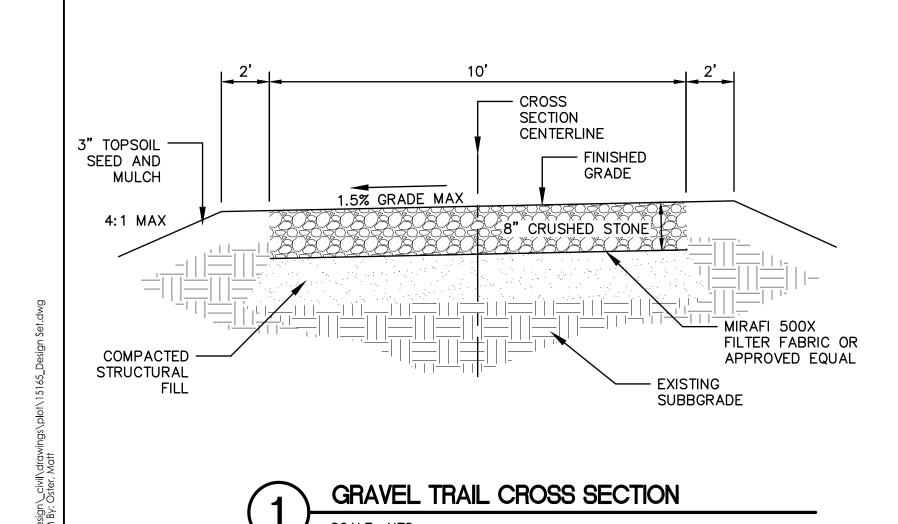

PROFILE VIEW

HORIZONTAL SCALE: 1"=3"

HORIZONTAL SCALE: 1"=3"



3 Columbia Circle Suite 6 Albany, NY 12203-5158 Tel. 518-452-4358 www.stantec.com

Copyright Reserved

The Contractor shall verify and be responsible for all dimensions. DO NOT scale the drawing - any errors or omissions shall be reported to Stantec without delay.

The Copyrights to all designs and drawings are the property of Stantec. Reproduction or use for any purpose other than that authorized by Stantec is forbidden.

Consultants

Legend

Notes

BOUNDARY LINES DISPLAYED ARE APPROXIMATE TAX MAP PARCELS

AND SHALL BE FIELD VERIFIED BY A LICENSED LAND SURVEYOR

2. ELEVATIONS ARE BASED ON NORTH AMERICAN VERTICAL DATUM,
NAVD 88

Revision		Ву	Appd.	YY.MM.DD
Issued		Ву	Appd.	YY.MM.DD
File Name: 15165_Design Set	MRO	TAW	GCF	22.02.14
	Dwn.	Chkd.	Dsgn.	YY.MM.DD

Permit-Seal

Client/Project

TOWN OF NEW SCOTLAND

ALBANY-HELDERBERG HUDSON RAIL TRAIL CONNECTION New Scotland, New York

TRAIL PLAN & PROFILE

Project No. 195150797	Scale 1'' = 30'	
Drawing No.	Sheet	Revision
C-1	1 of 1	0