



ALBANY CONVENTION CENTER
TAX ID: 76.33-1-28.1

EAGLE ST

WENDELL ST

SAL TARZIA
TAX ID: 76.42-1-15

BEAVER ST

PEARL ST

PROPOSED MANHOLE
& PADMOUNT RECLUSER

COUNTY OF ALBANY
TAX ID: 76.11-1-14.1

PROPOSED UG CONDUCTOR

EXISTING SWITCHGEAR PAD

EXISTING TRANSFORMER PADS

COUNTY OF ALBANY
TAX ID: 76.11-1-14.1


PROPOSED UG CONDUCTOR

EXISTING SWITCHGEAR PAD

EXISTING MANHOLE

COUNTY ROUTE 9 & 20

US HWY 9

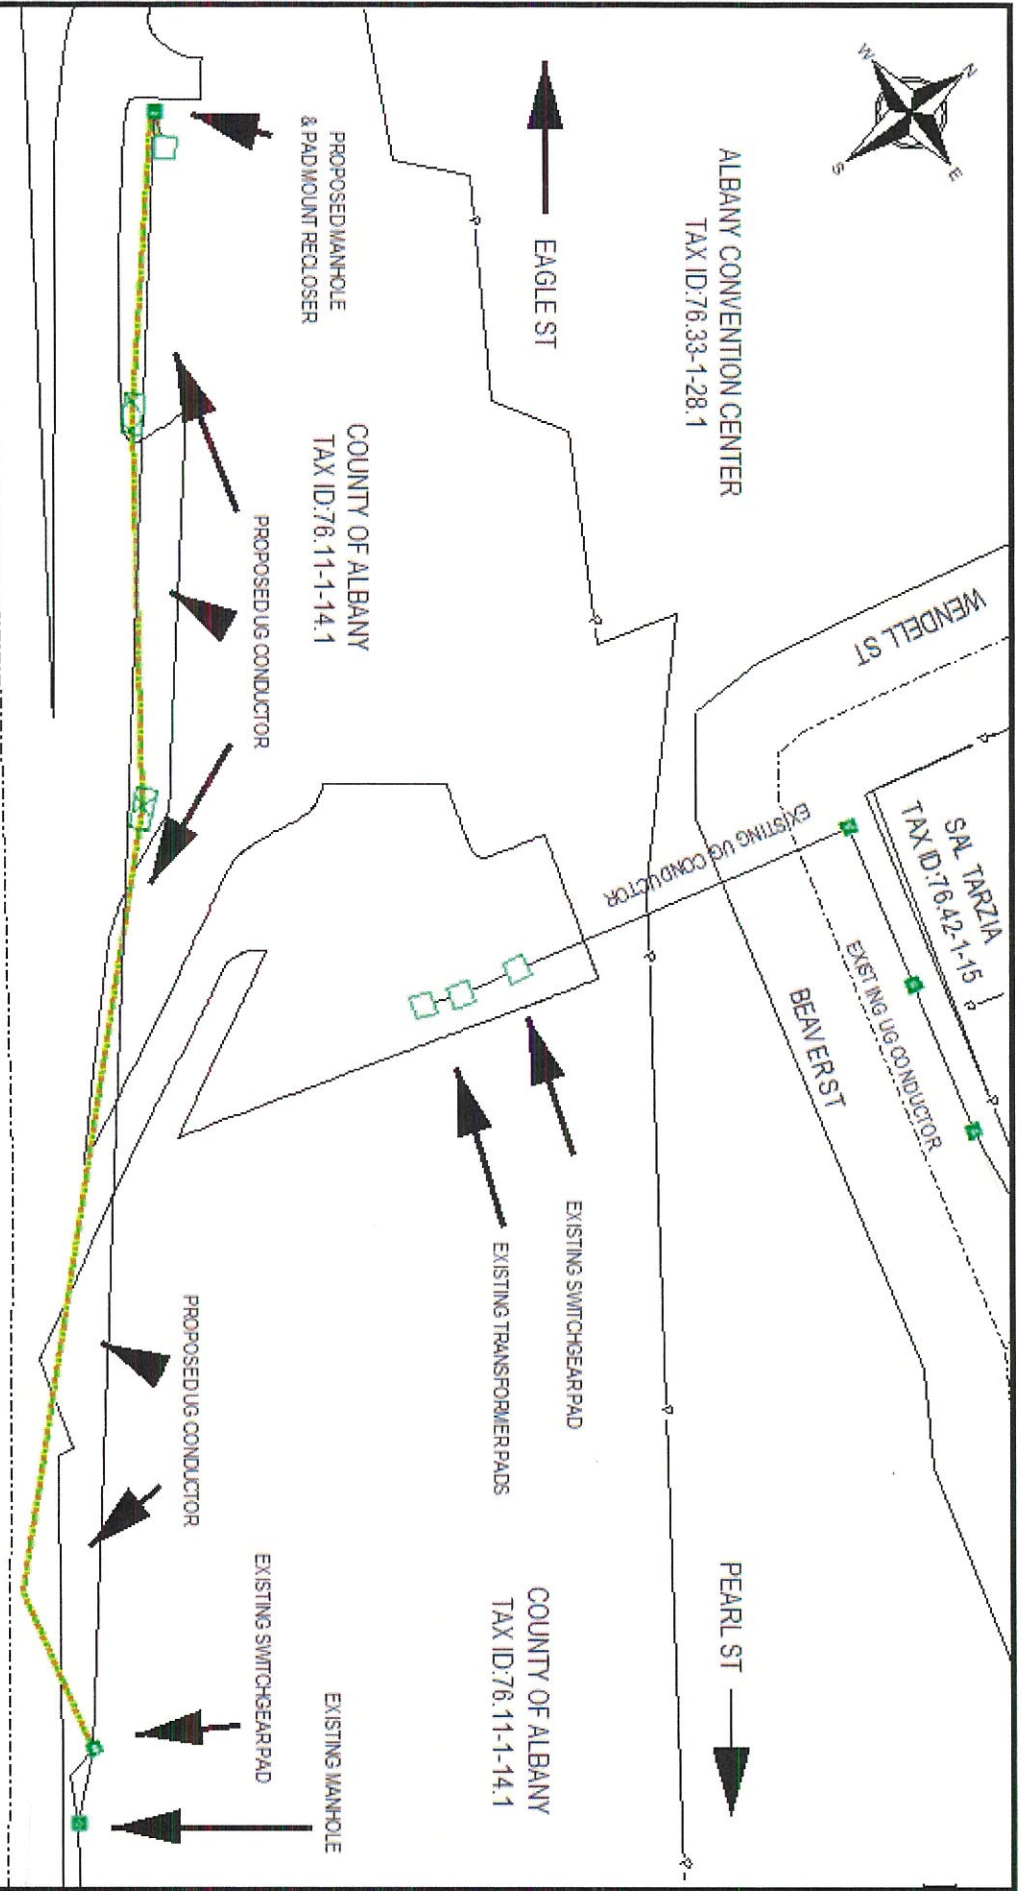

EASEMENT #:

EASEMENT SKETCH - EXHIBIT A

NOT TO SCALE

DESIGNER: **McIntosh, Daniel**

DATE: 8/29/25

WORK ORDER #: 30-25-30833478

DEVELOPER NAME and LOCATION

100 BEAVER STREET

COUNTY OF ALBANY

TAX ID: 76.11-1-14.1

COUNTY ALBANY CITY ALBANY

